




Typ. Room Plan - SCALE 1/4"=1'

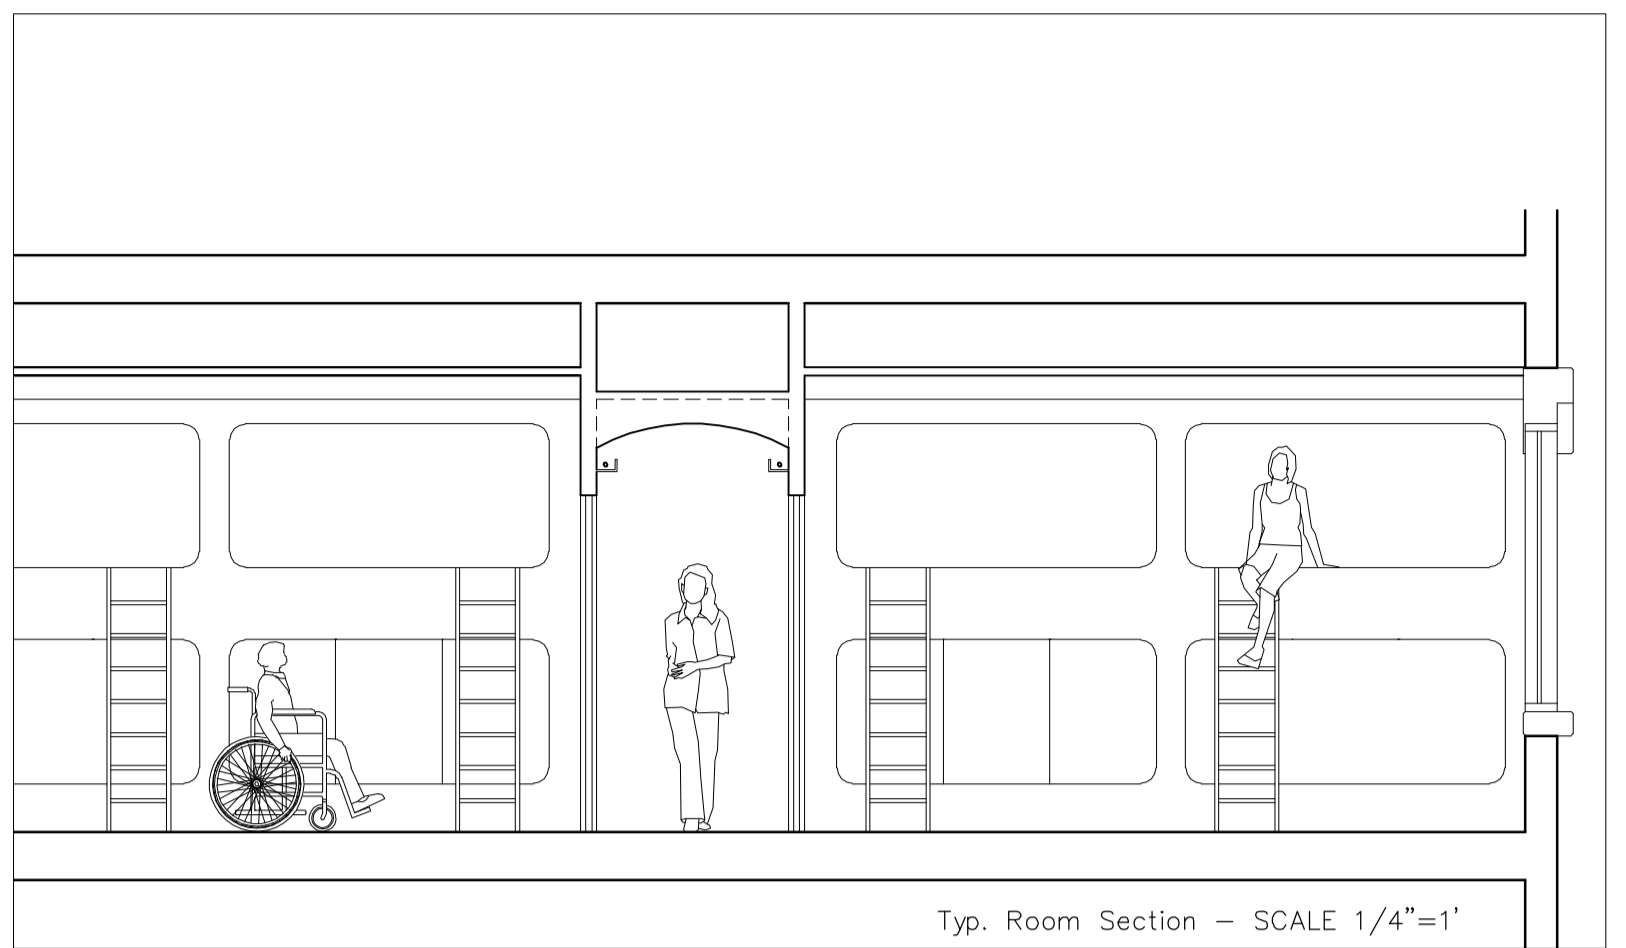


Typ. Room Section - SCALE 1/4"=1'

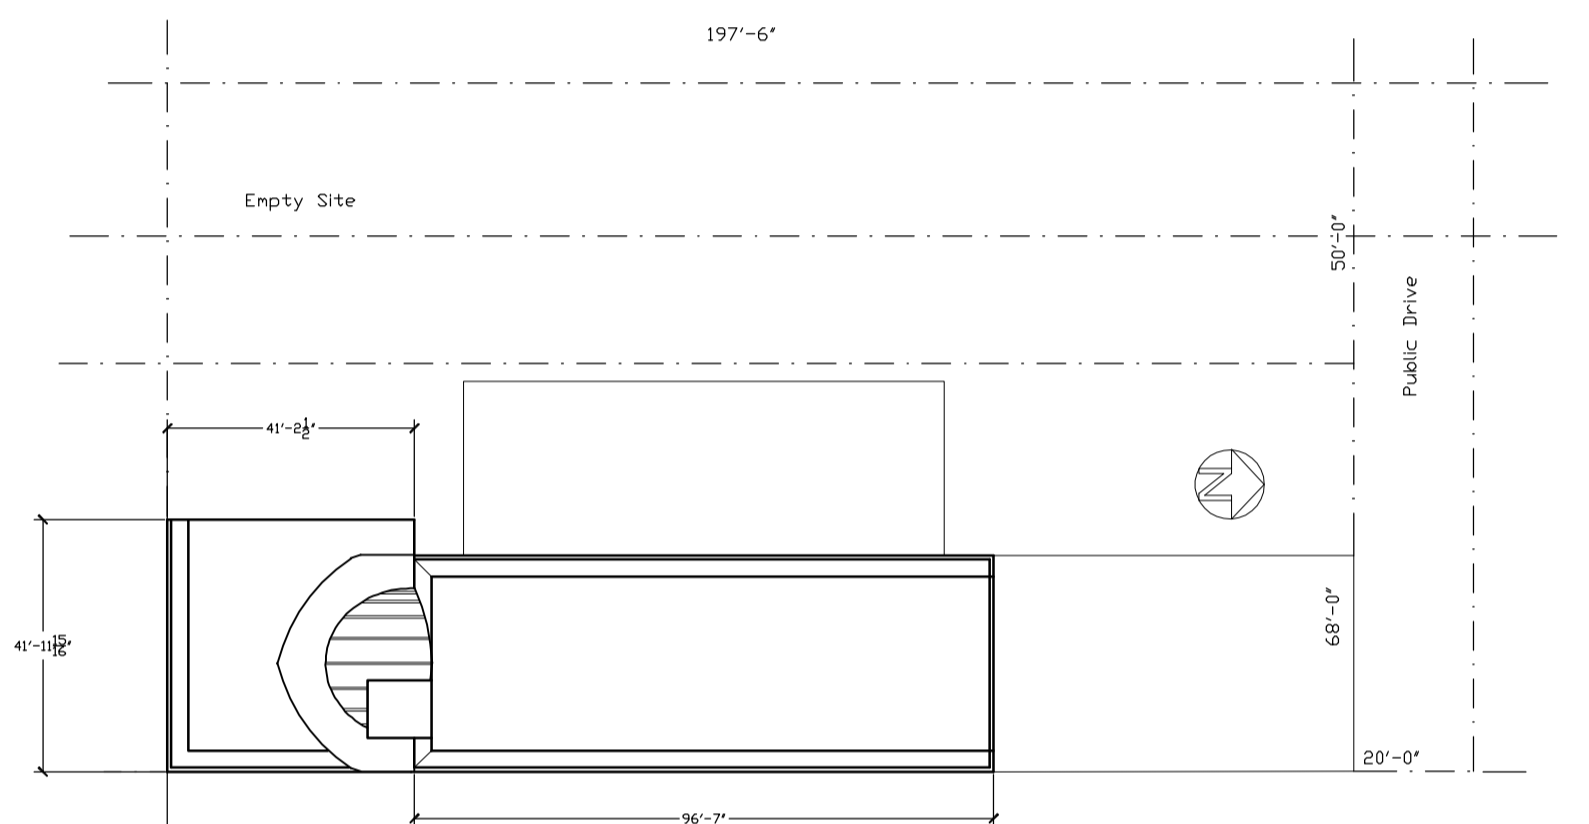


SITE PLAN - SCALE 1/32"=1'

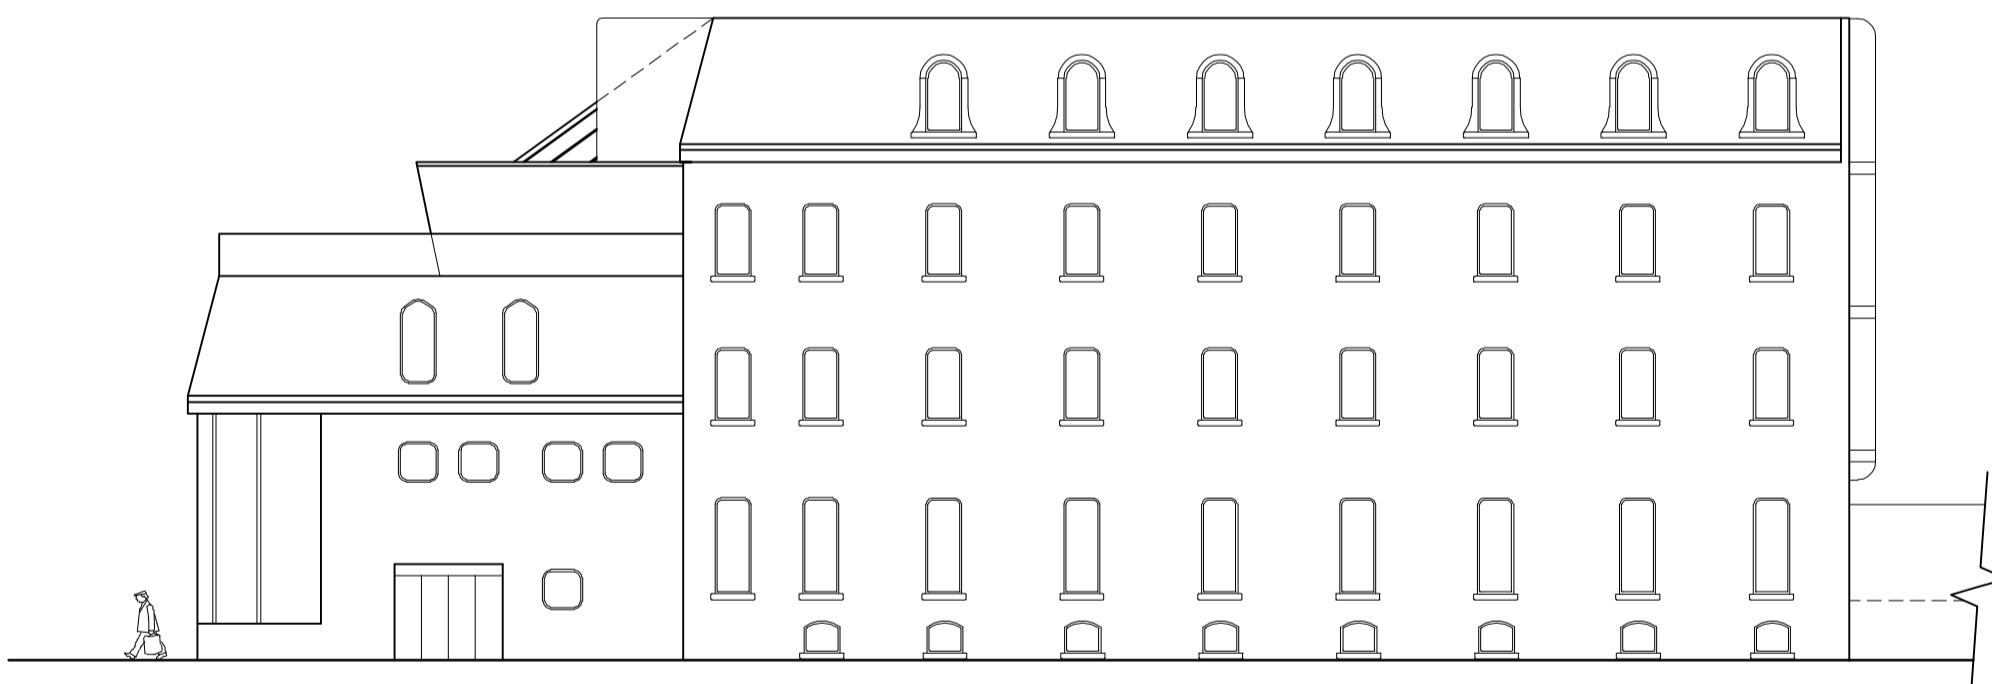


East Elevation

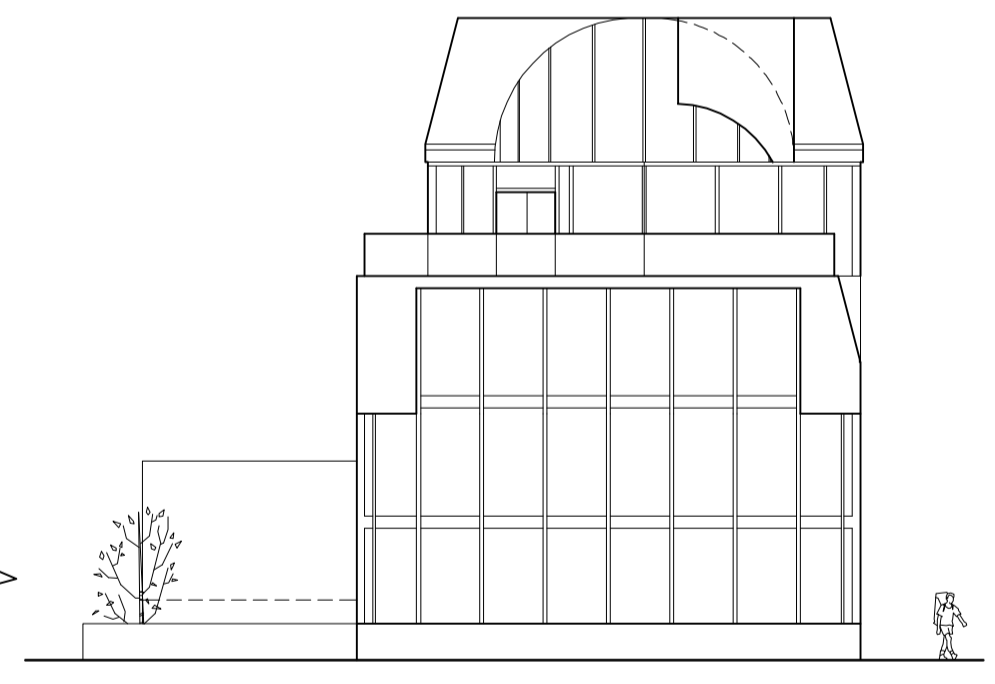


South Elevation

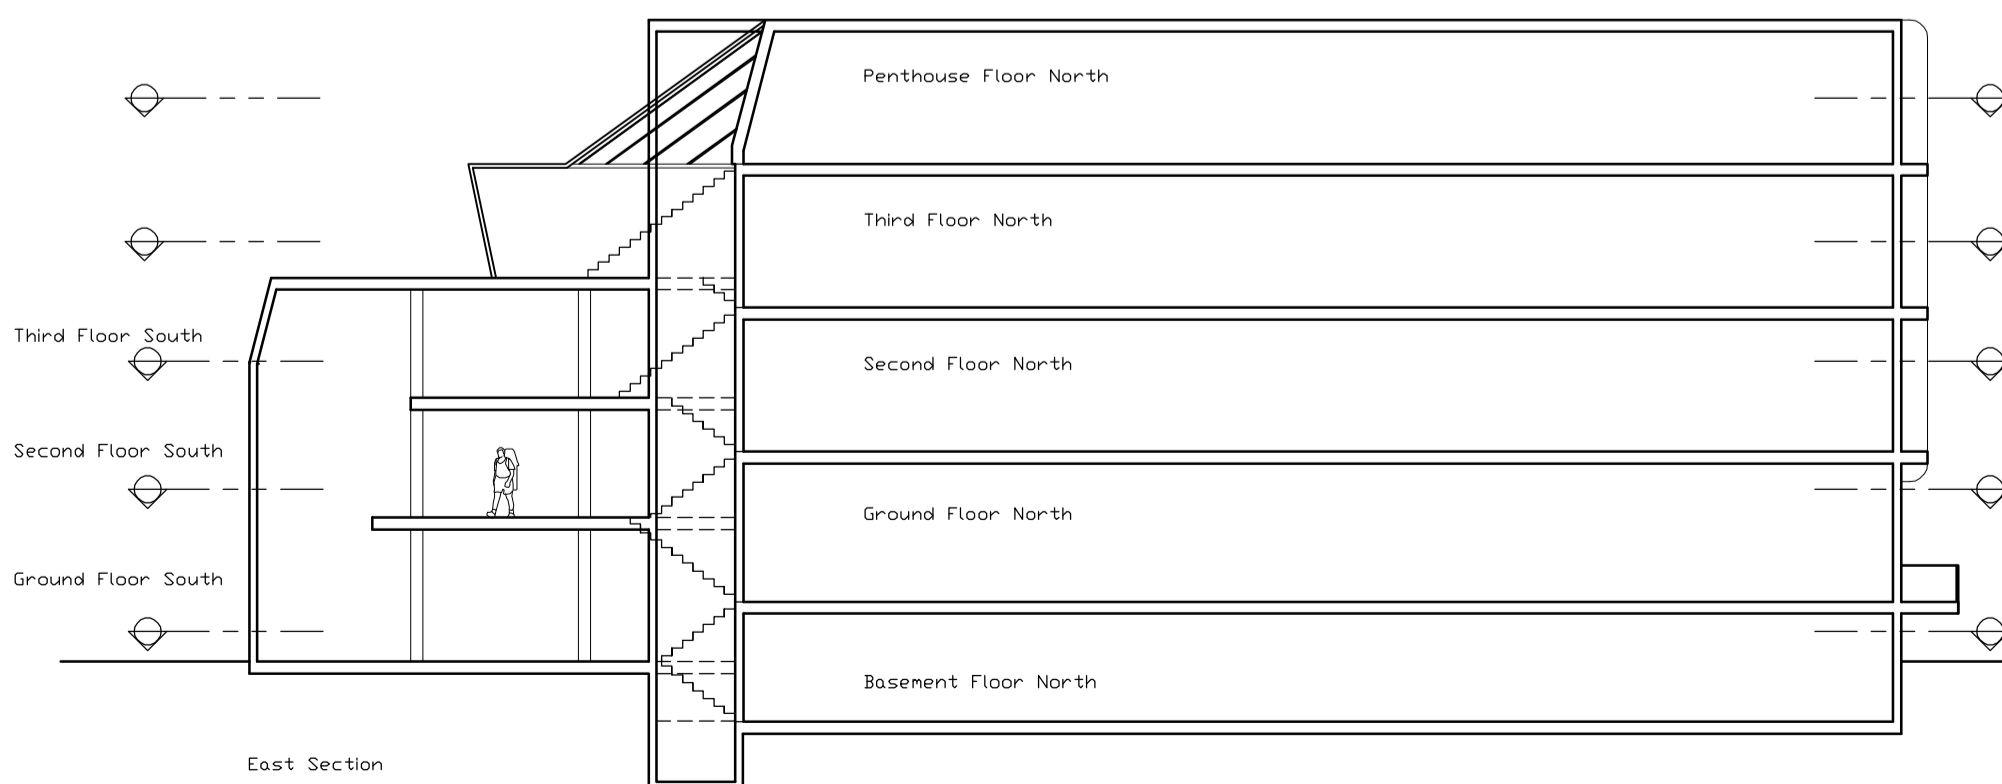

East Section

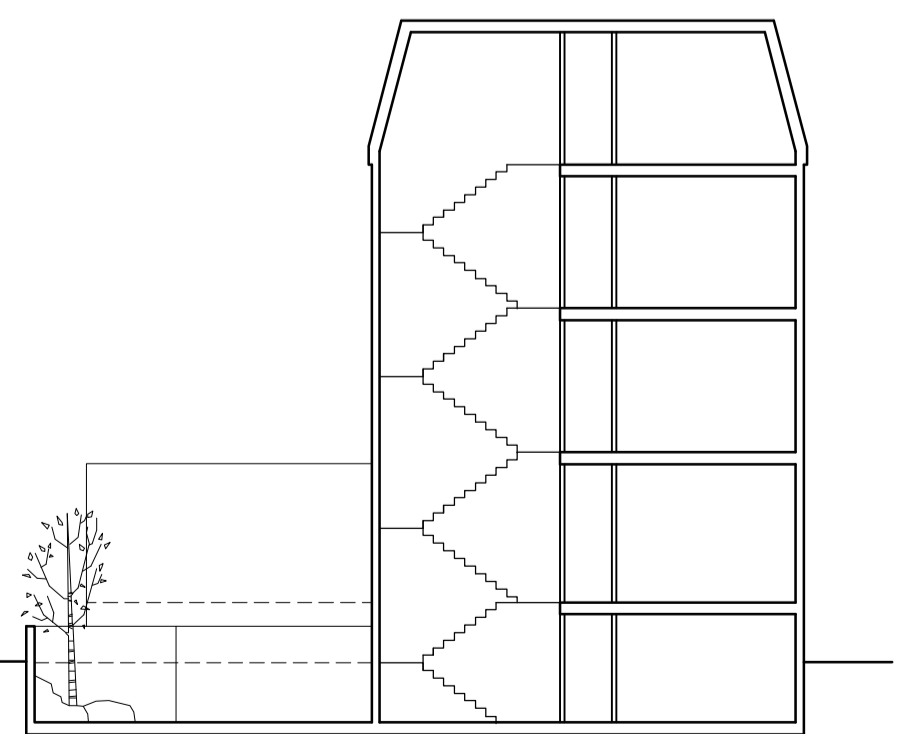

Fire Exit - South Section

 

SCALE 1/16"=1'