


⑥ 1st FLOOR PLAN
1/8" = 1'

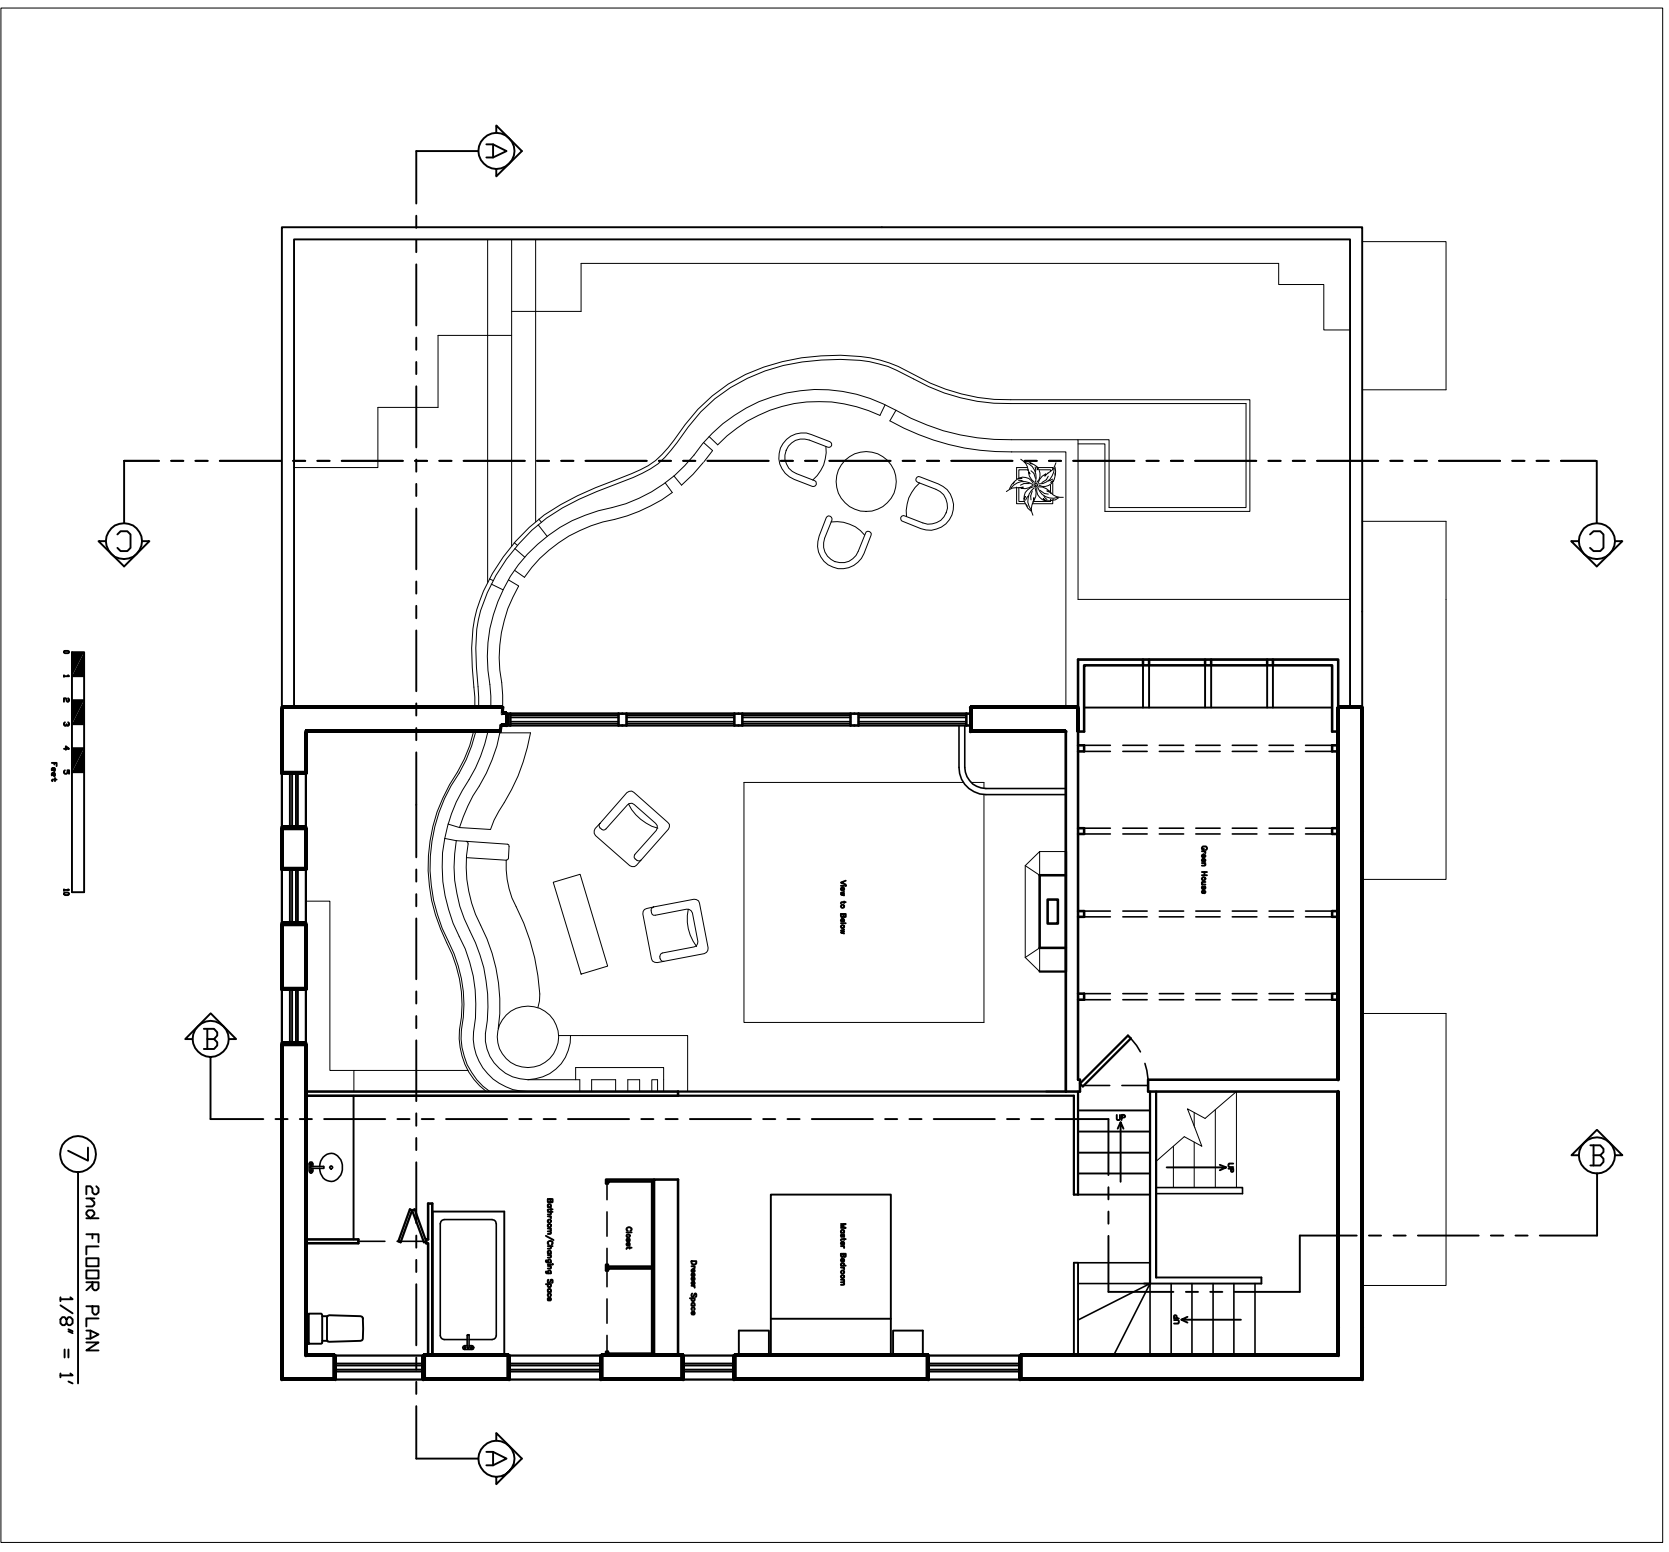

⑦ 2nd FLOOR PLAN
1/8" = 1'